

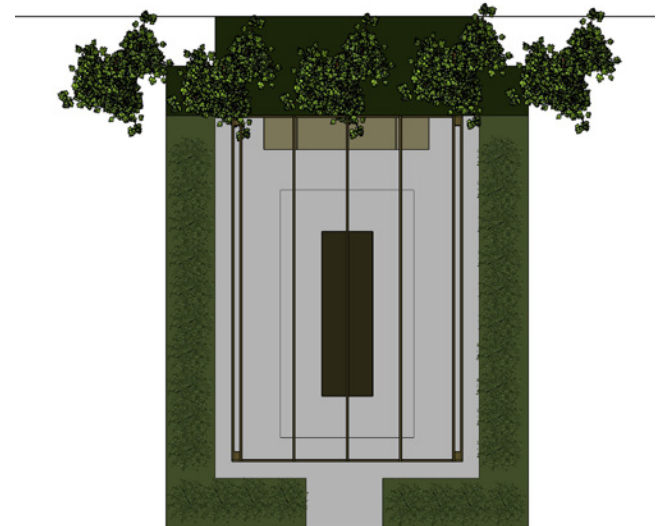



SARA MARANOWICZ PERGOLA

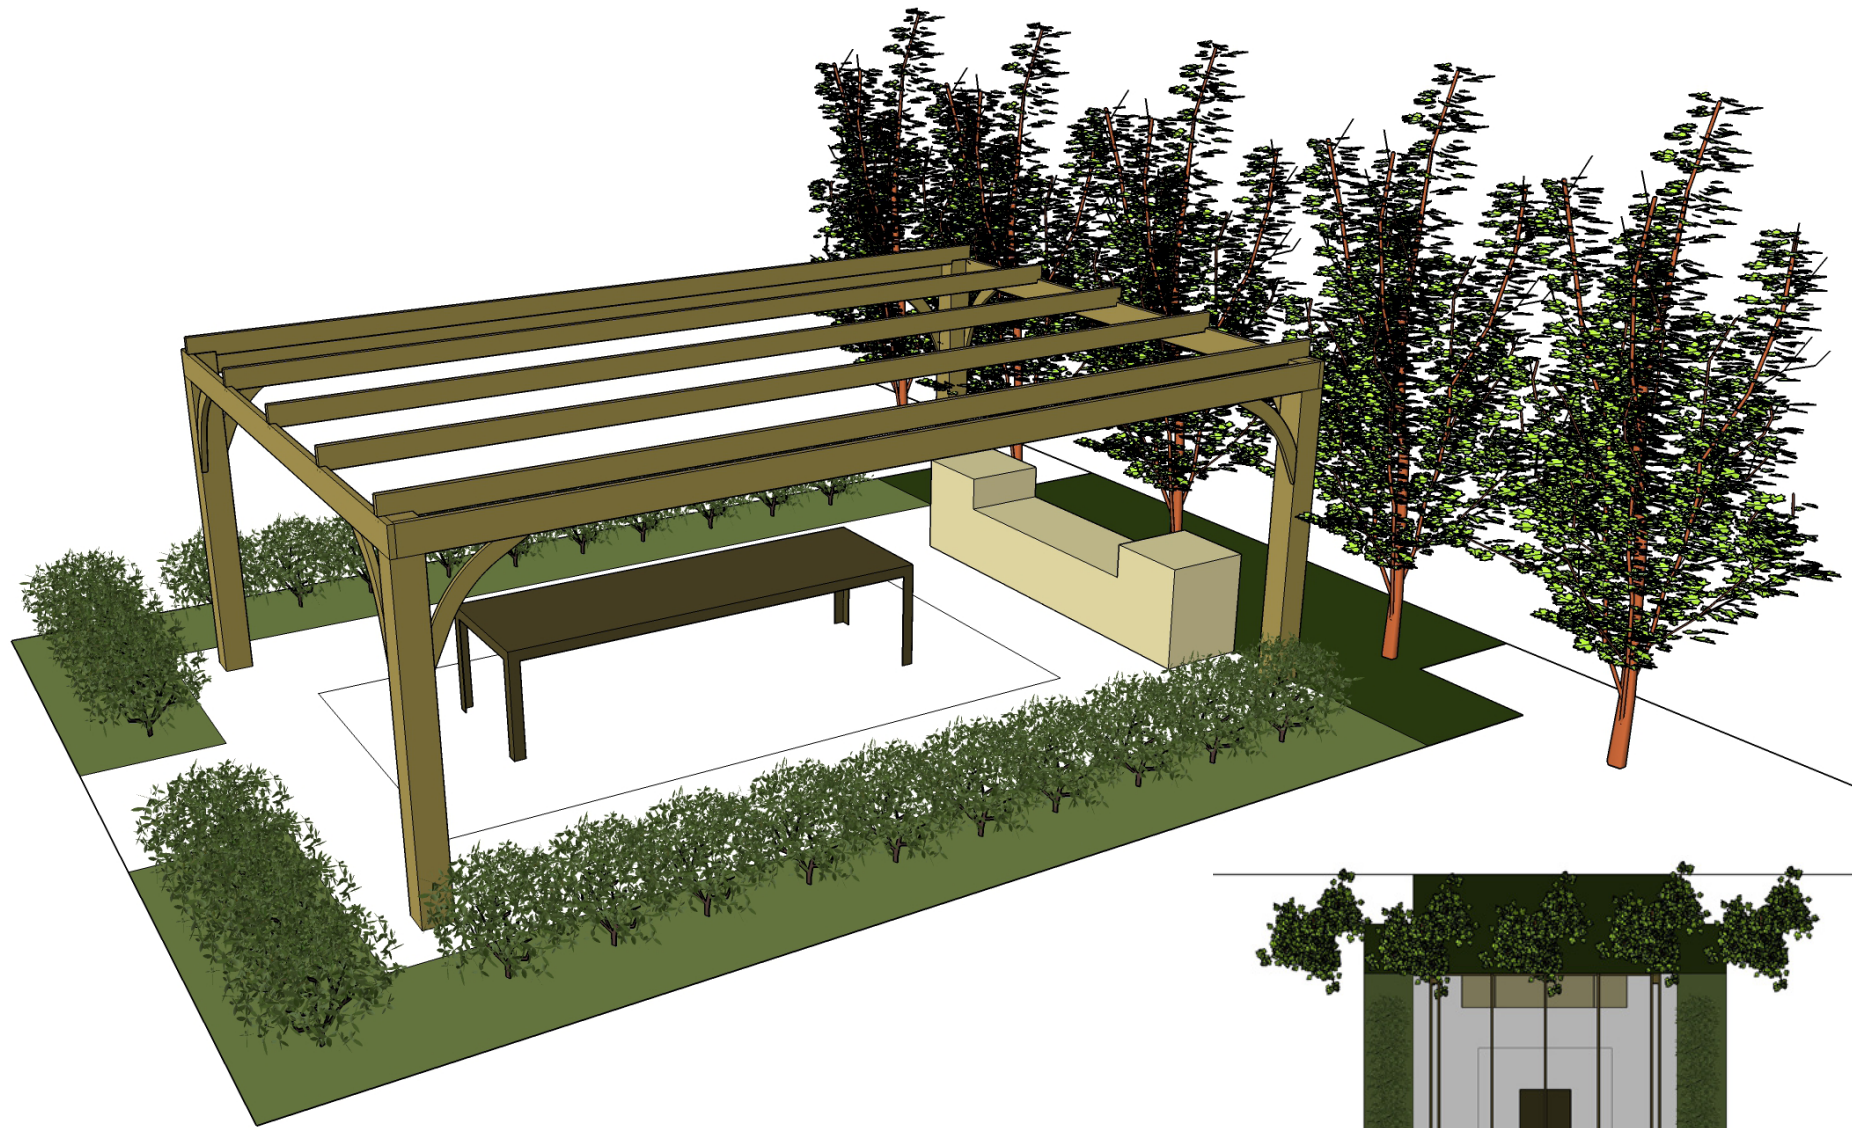


SARA MARANOWICZ PERGOLA

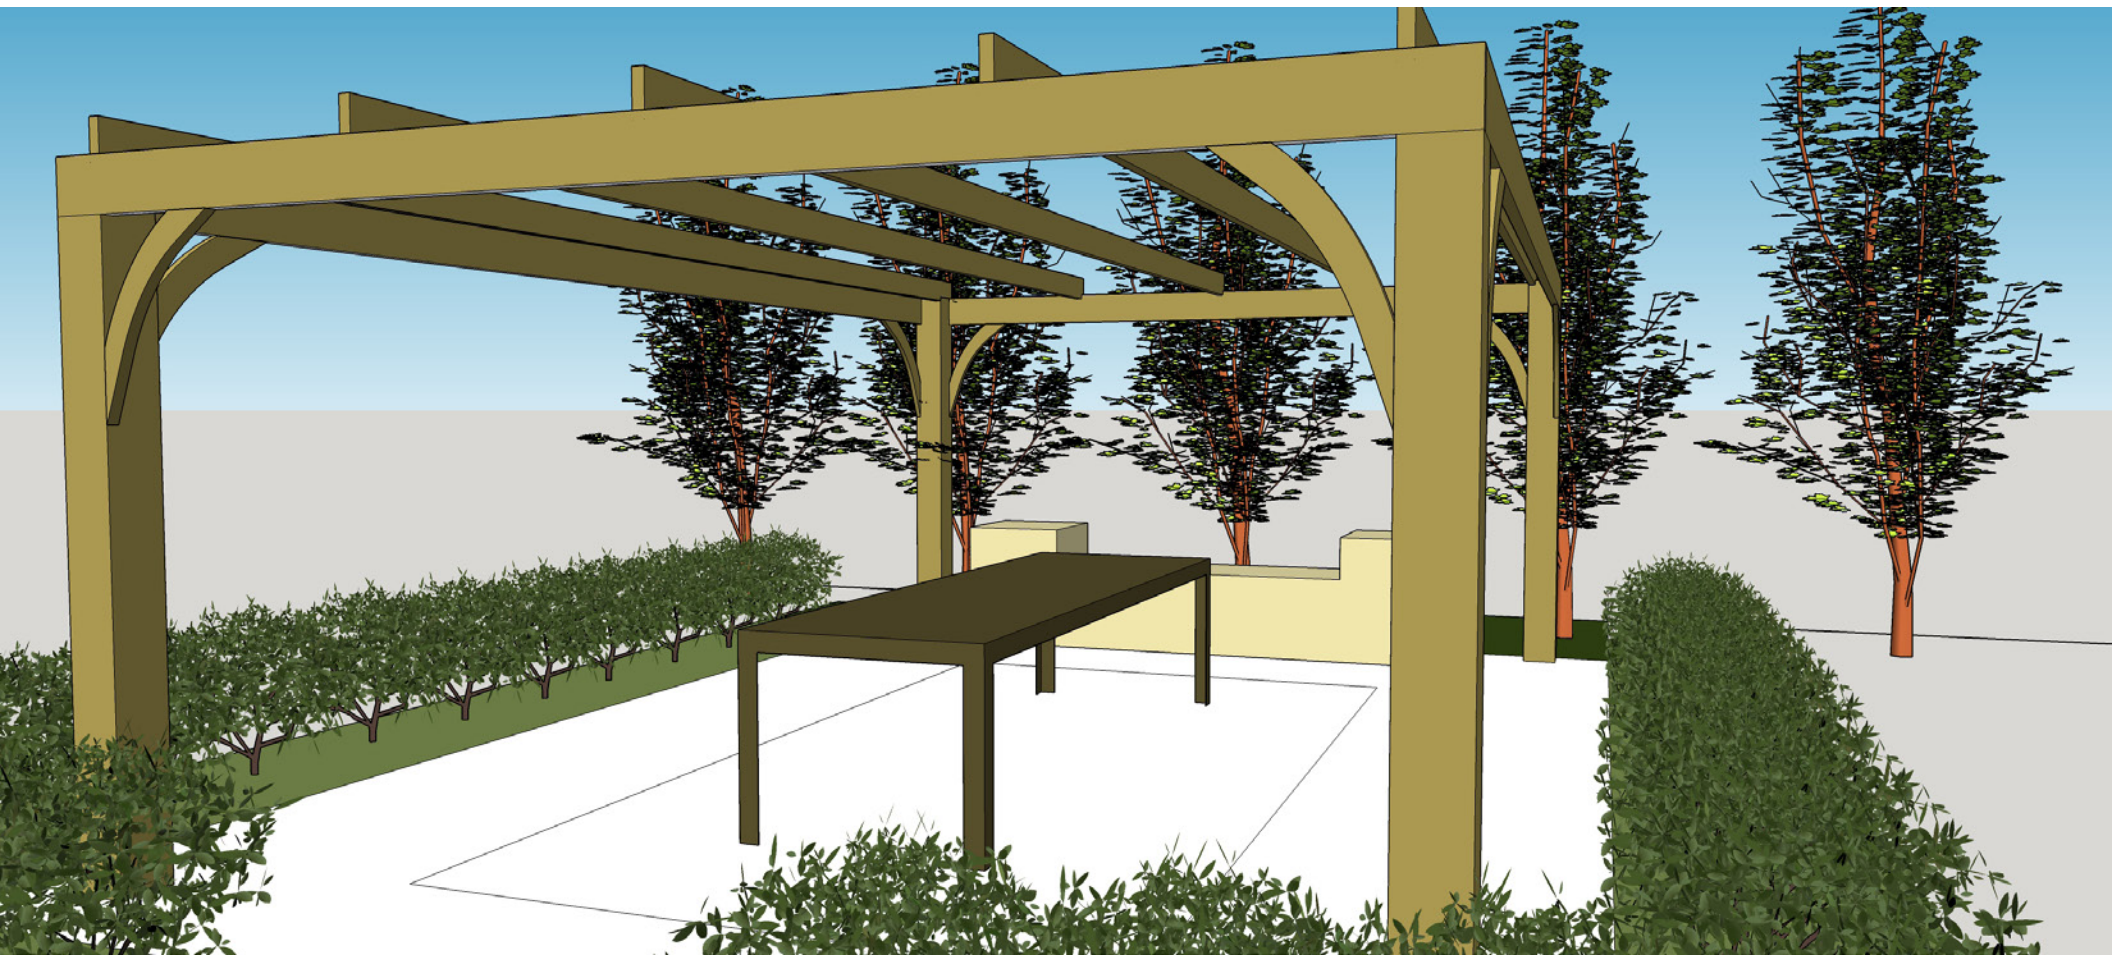

AXONOMETRIC PROJECTION

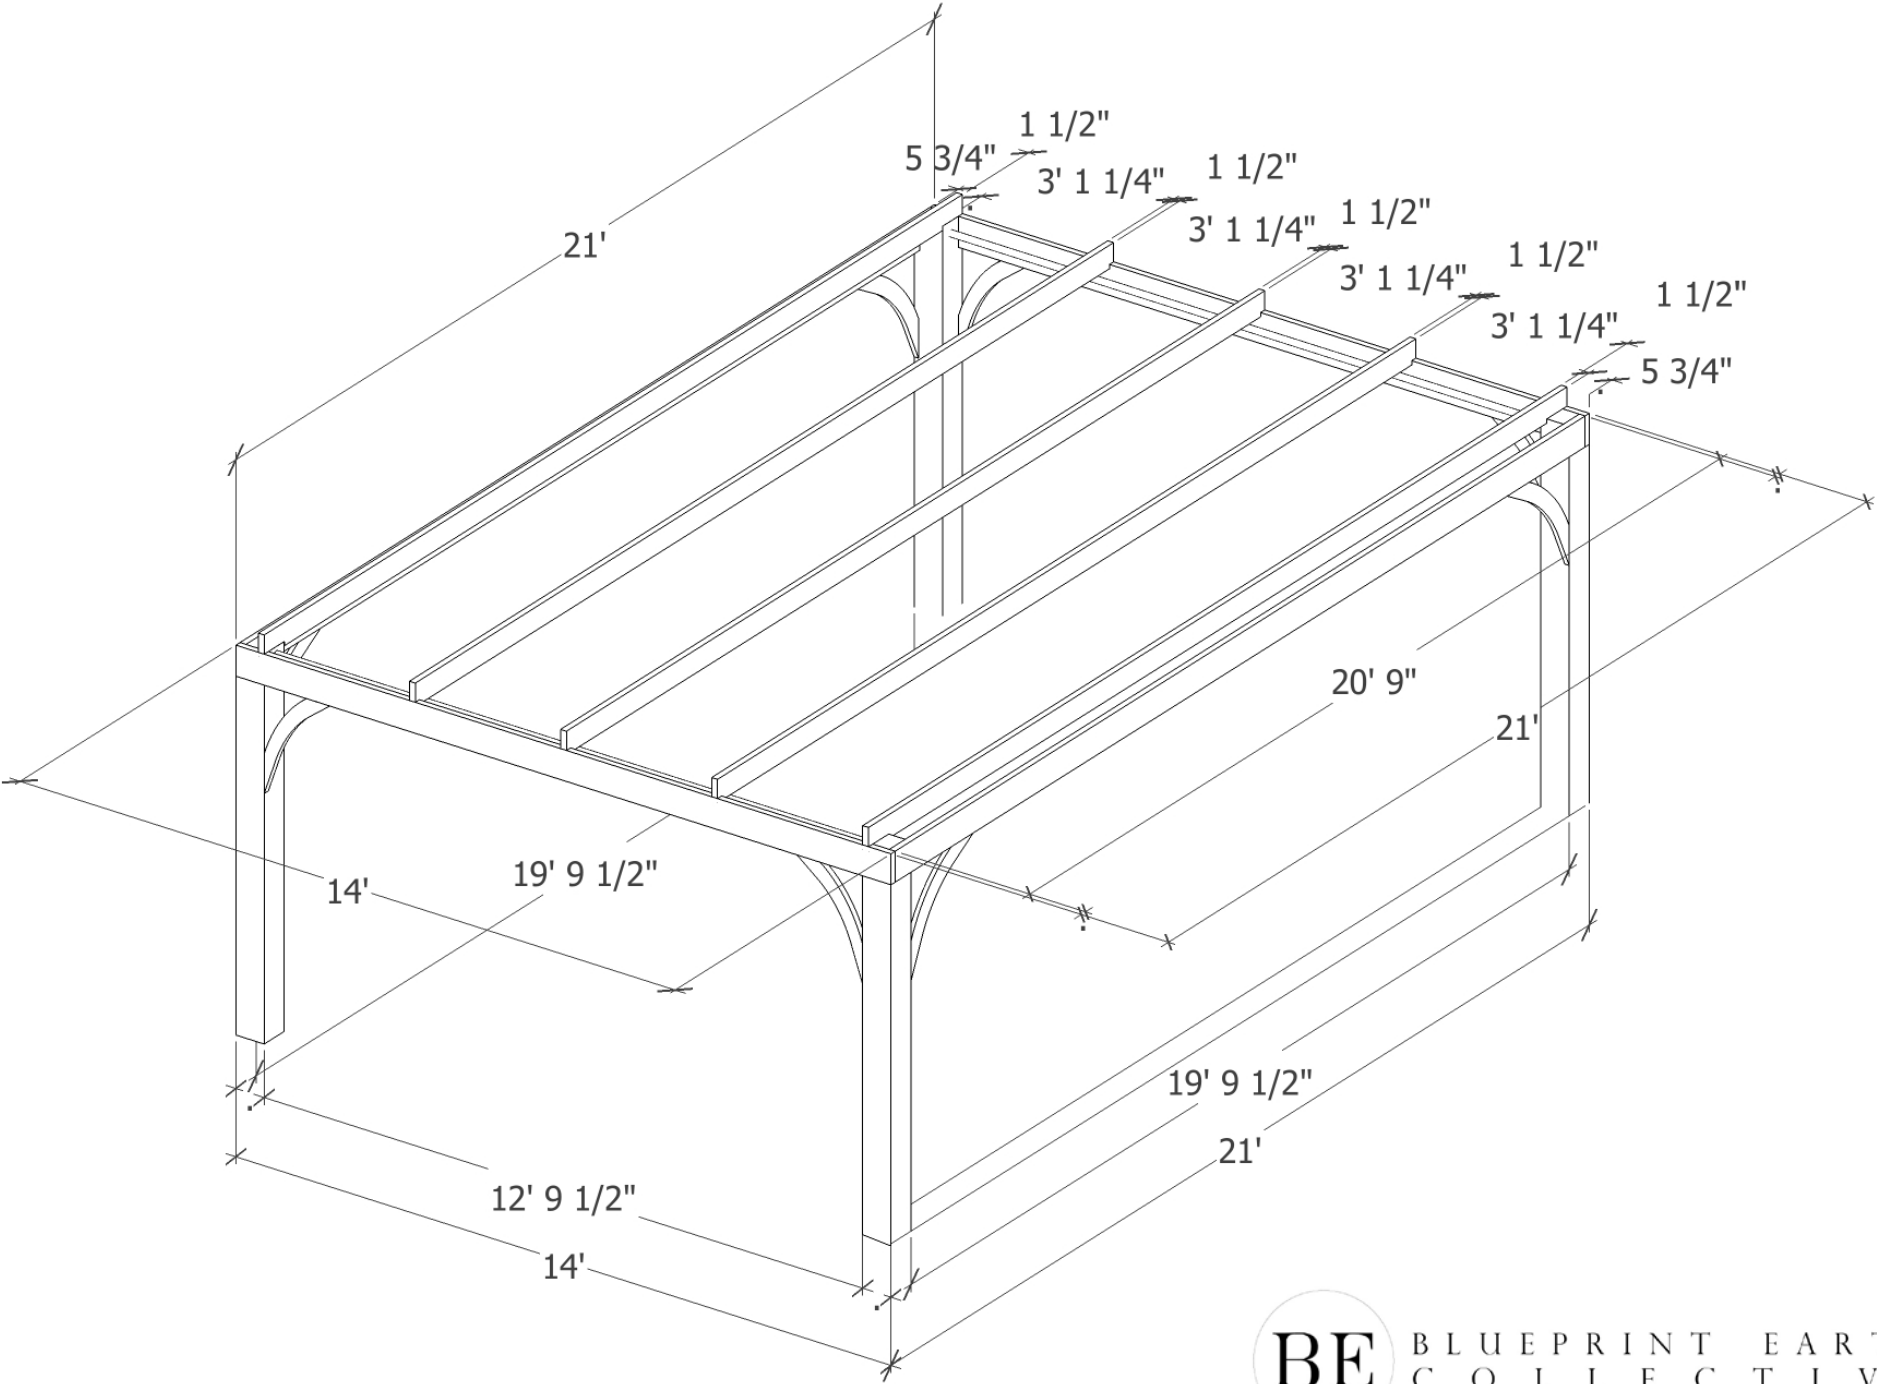


NORTH - SOUTH ELEVATION

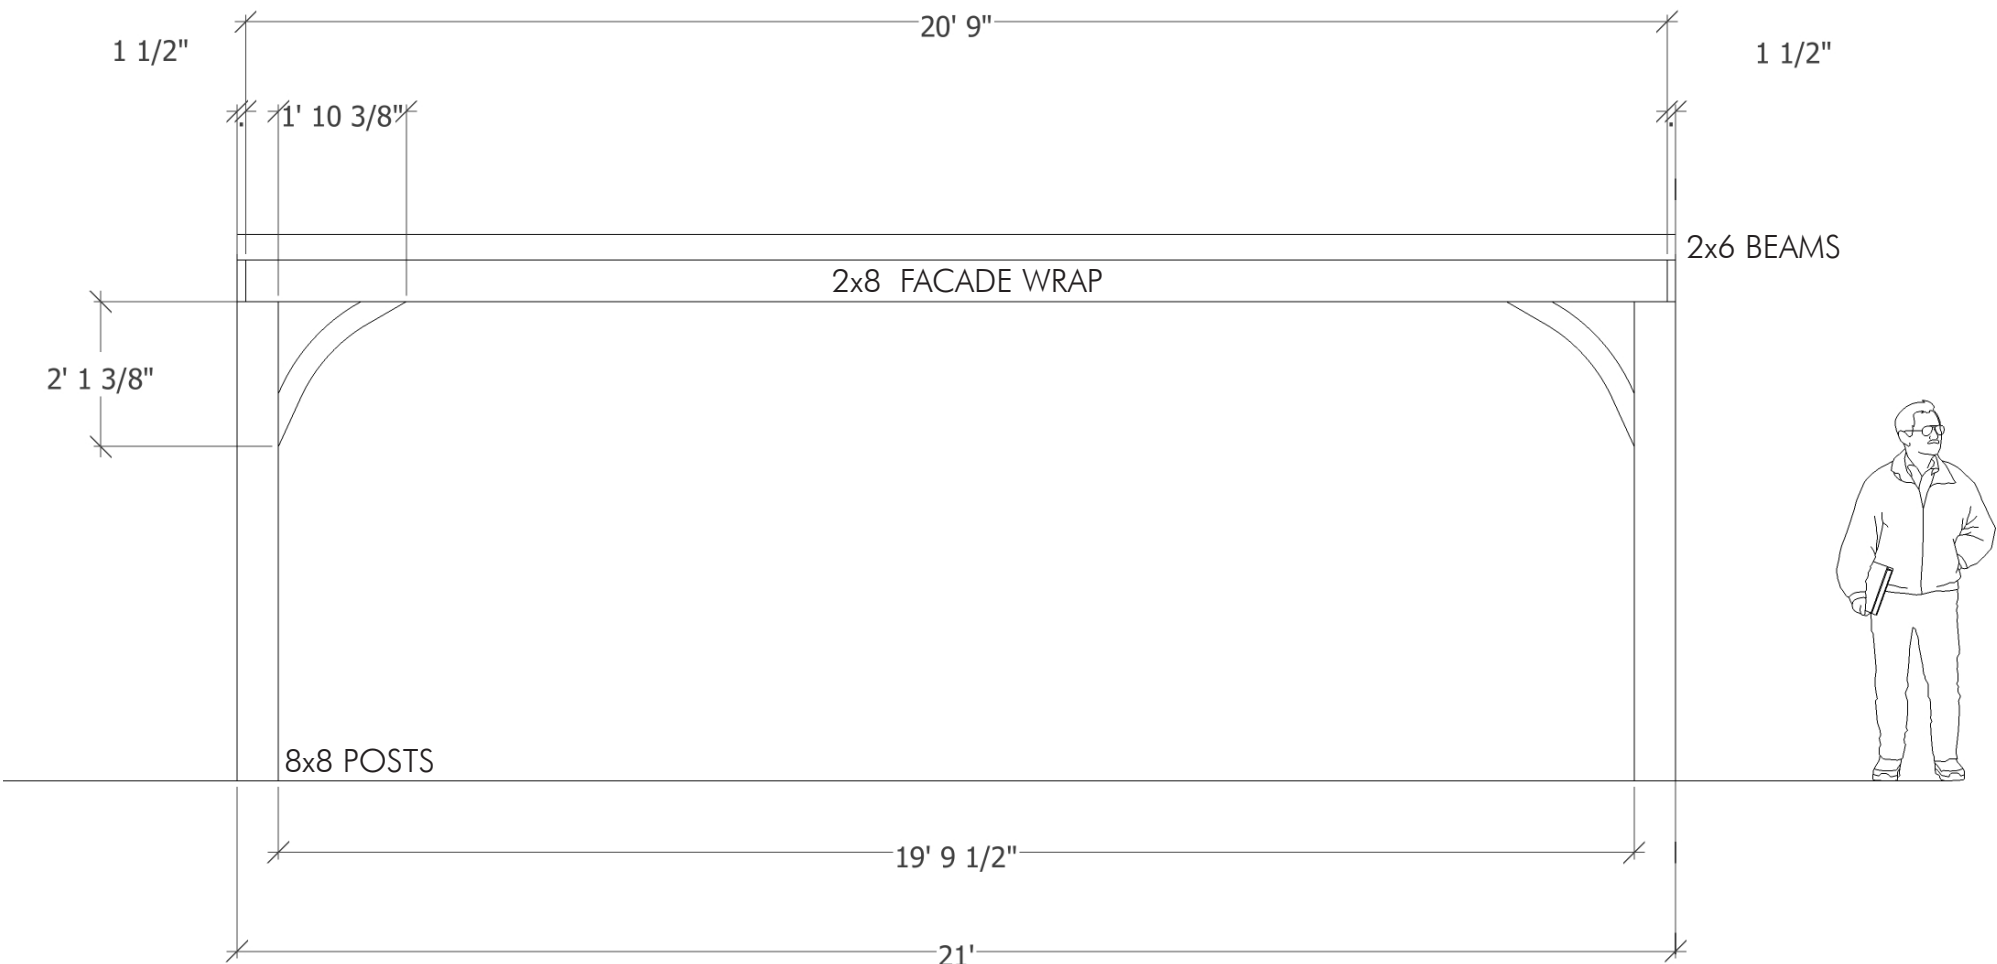


NOTES:
Notice wrap of the facade. North - South facade
overhangs the East - West facade.

EAST - WEST ELEVATION

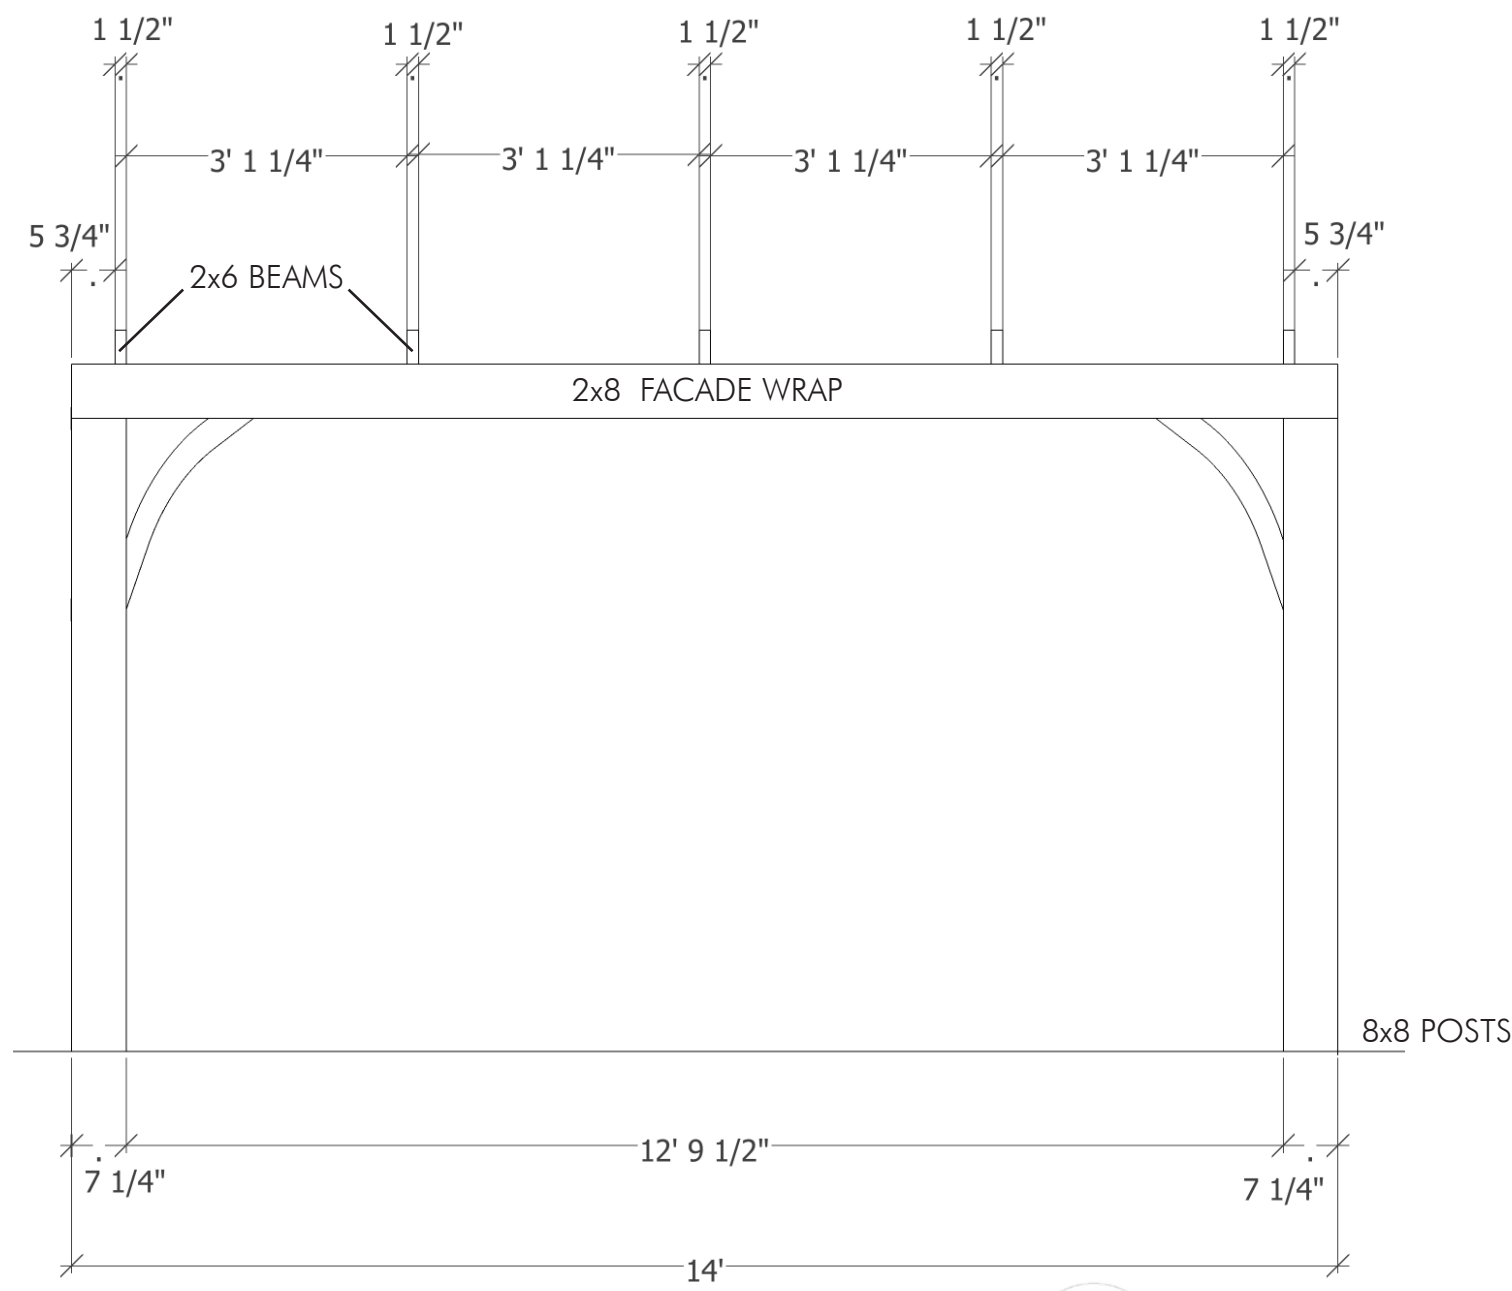


NOTES:
Notice wrap of the facade. North - South facade
overhangs the East - West facade.

PLAN VIEW

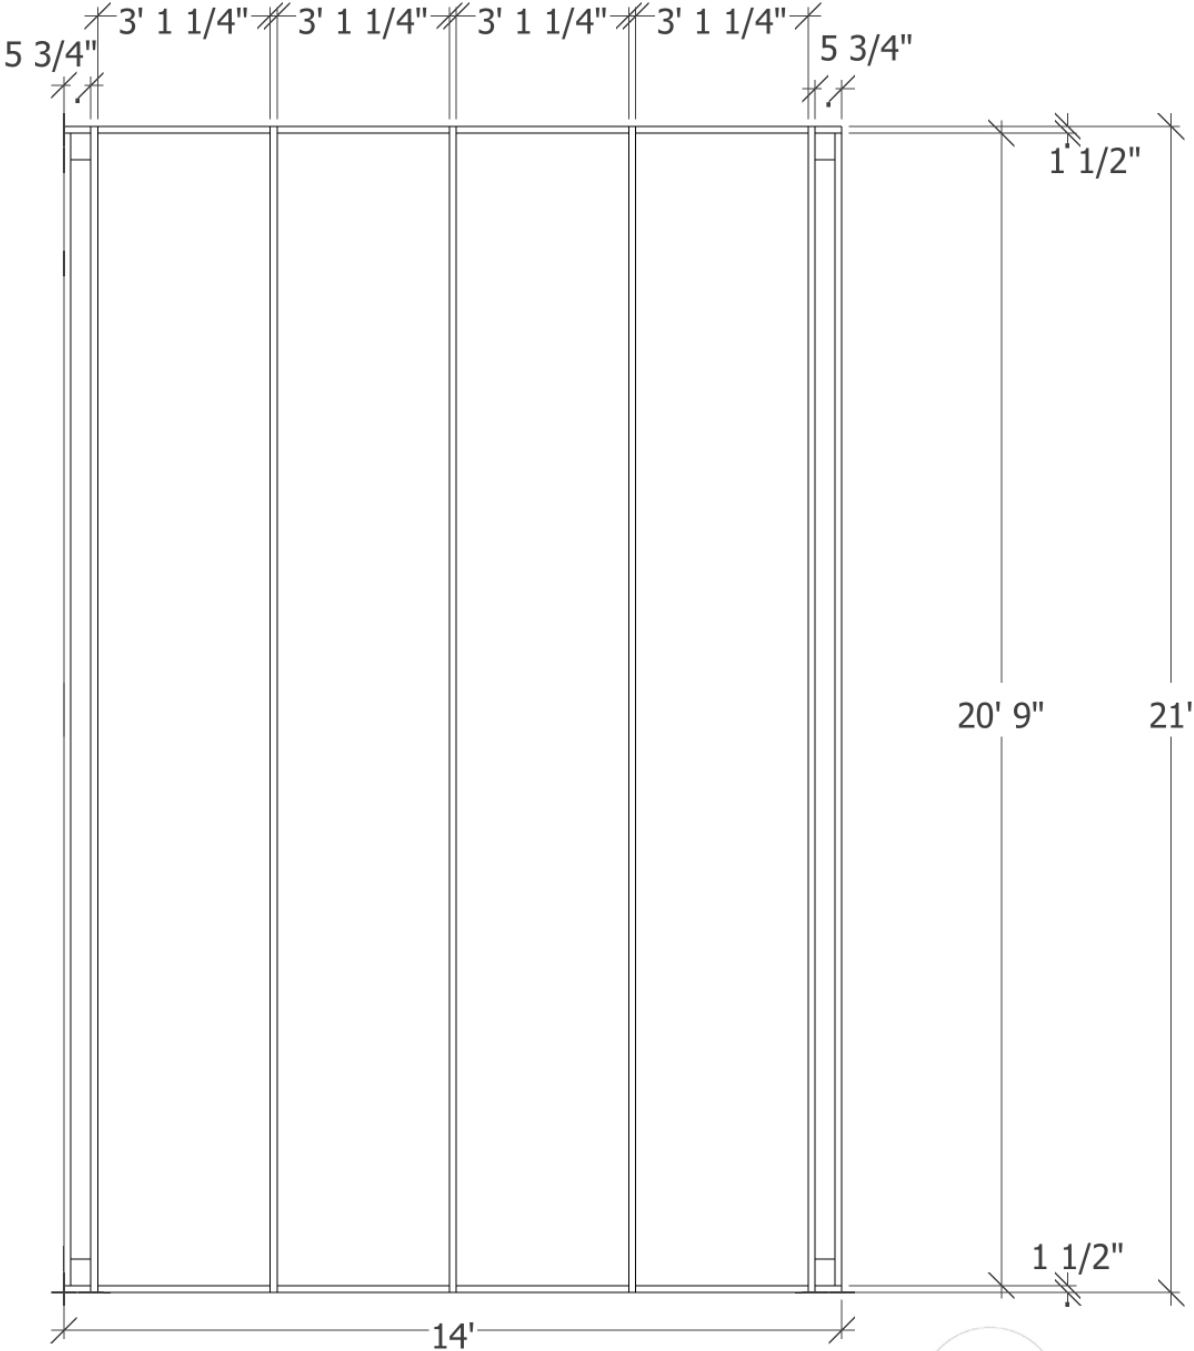

NOTES:
Notice wrap of the facade. North - South facade
overhangs the East - West facade.


CORNER DETAIL ONE

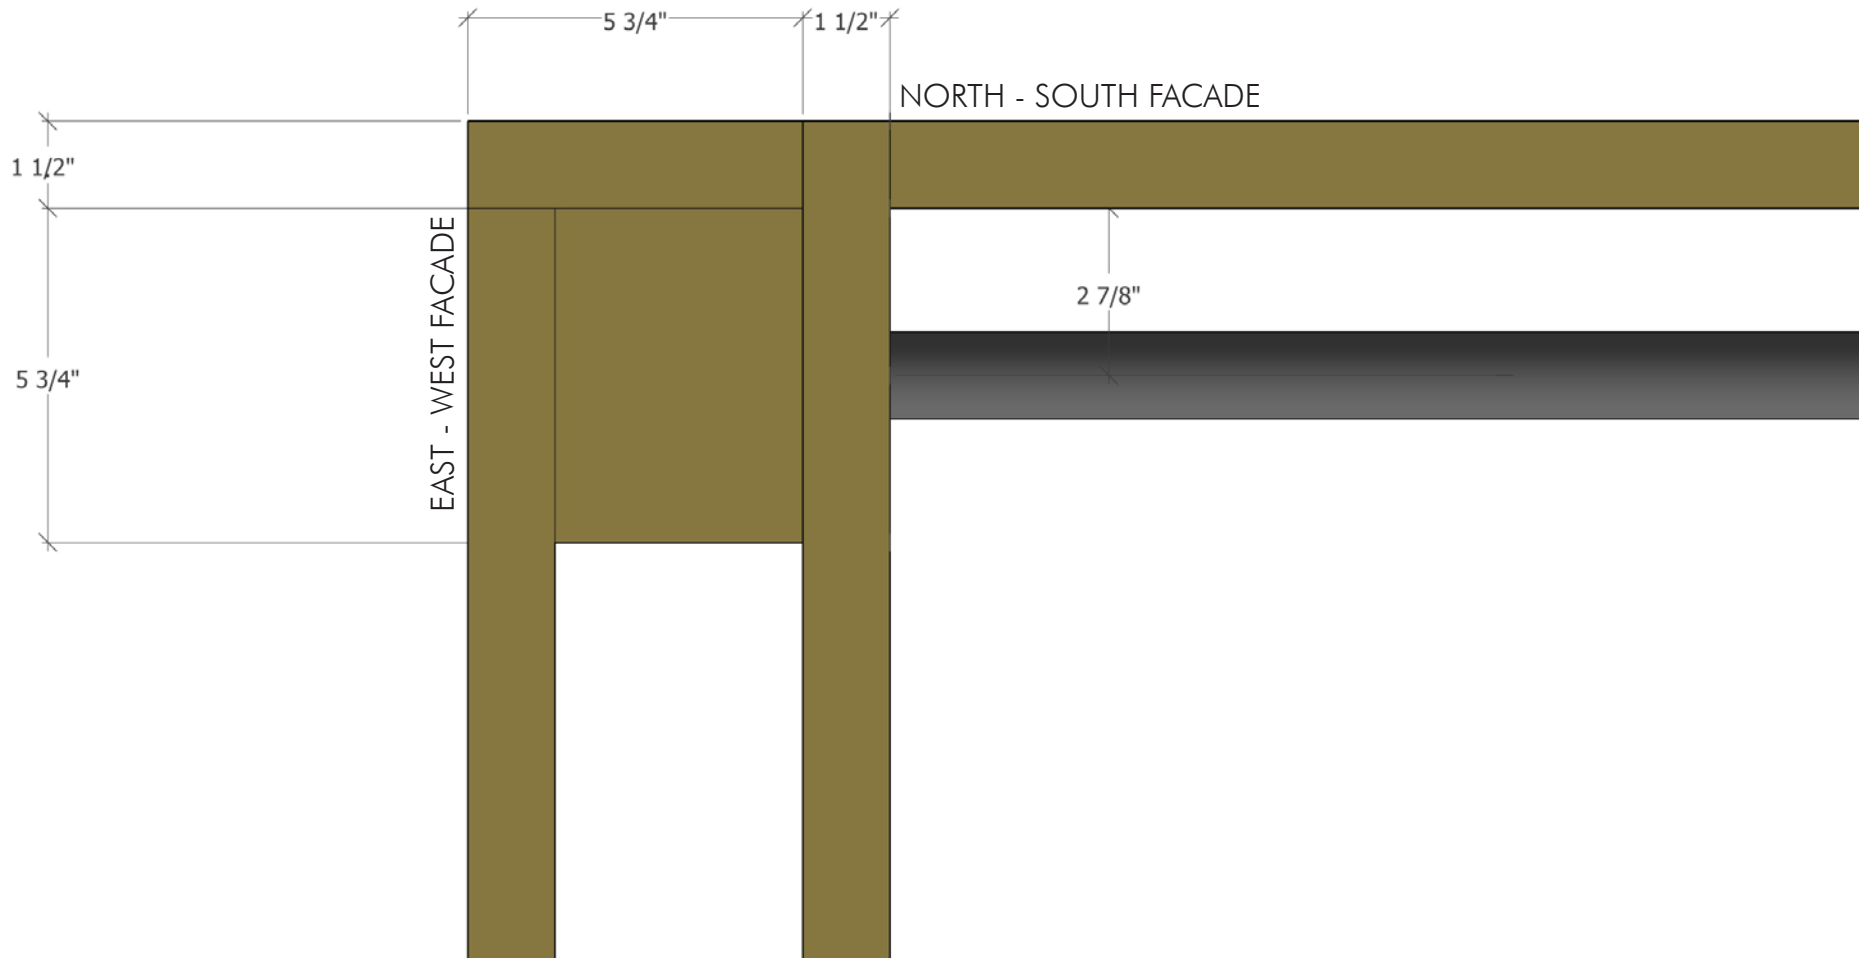

NOTES:

Notice wrap of the facade. North - South facade overhangs the East - West facade.

CORNER DETAIL TWO - CURTAIN ROD

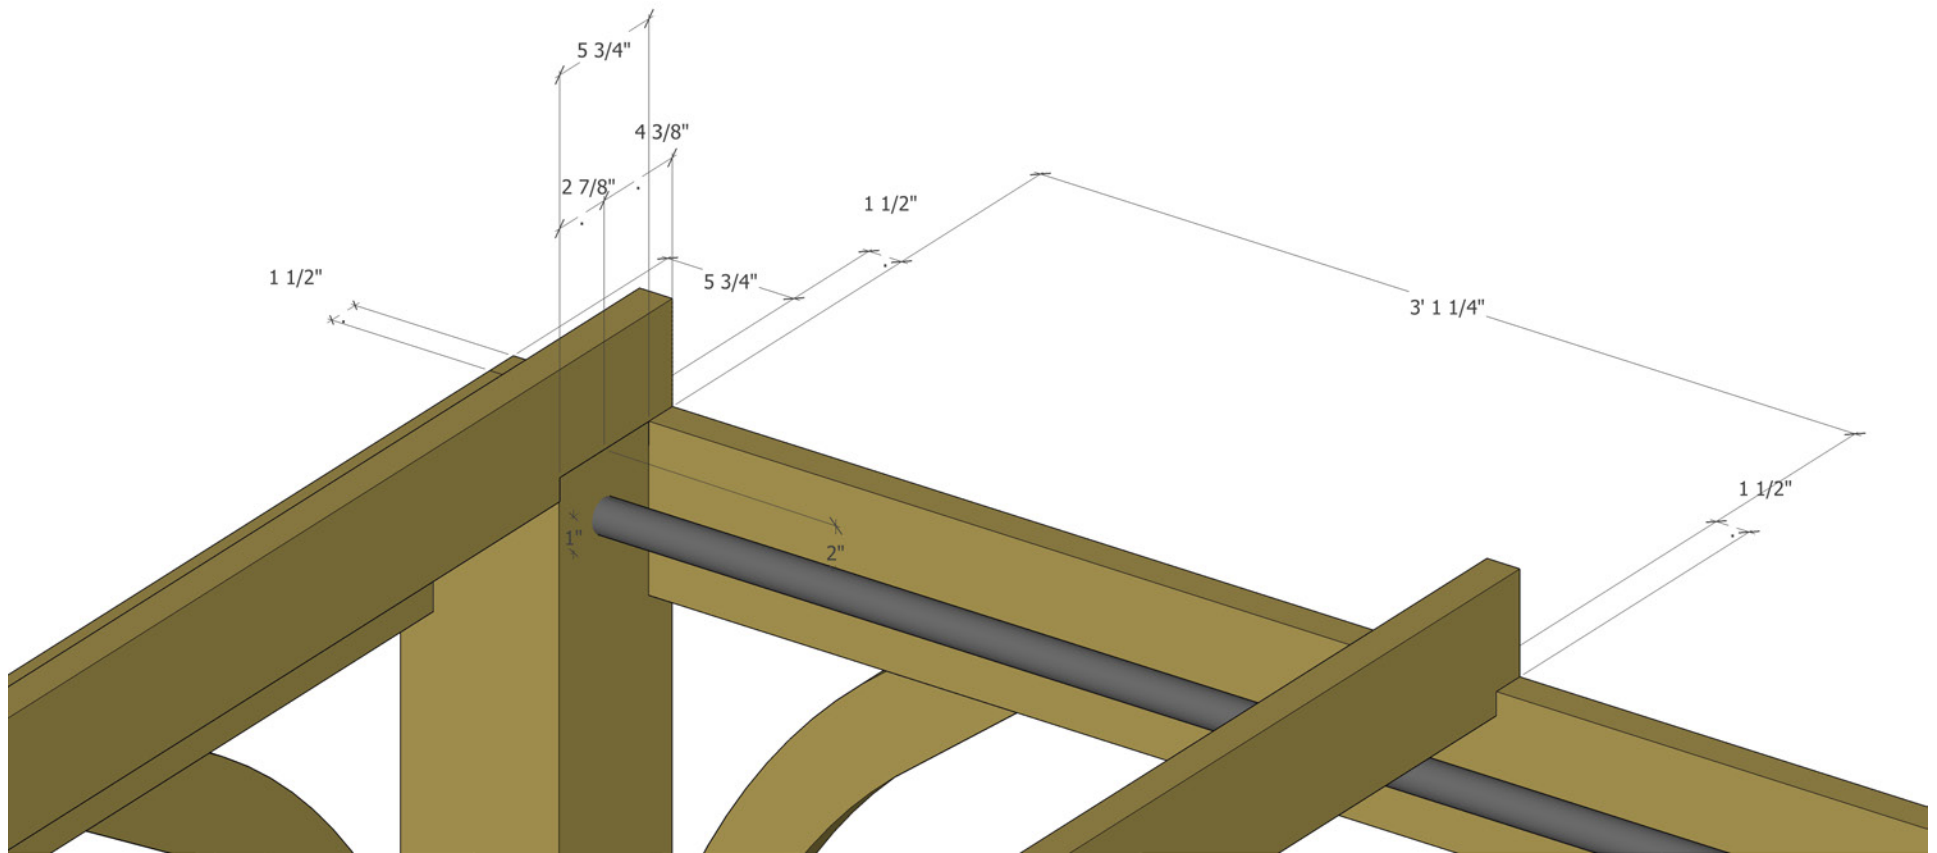

NOTES:

Curtain rod is hidden behind the facade wrap.

The rod is anchored into the 8x8 posts and must be able to be removed.